


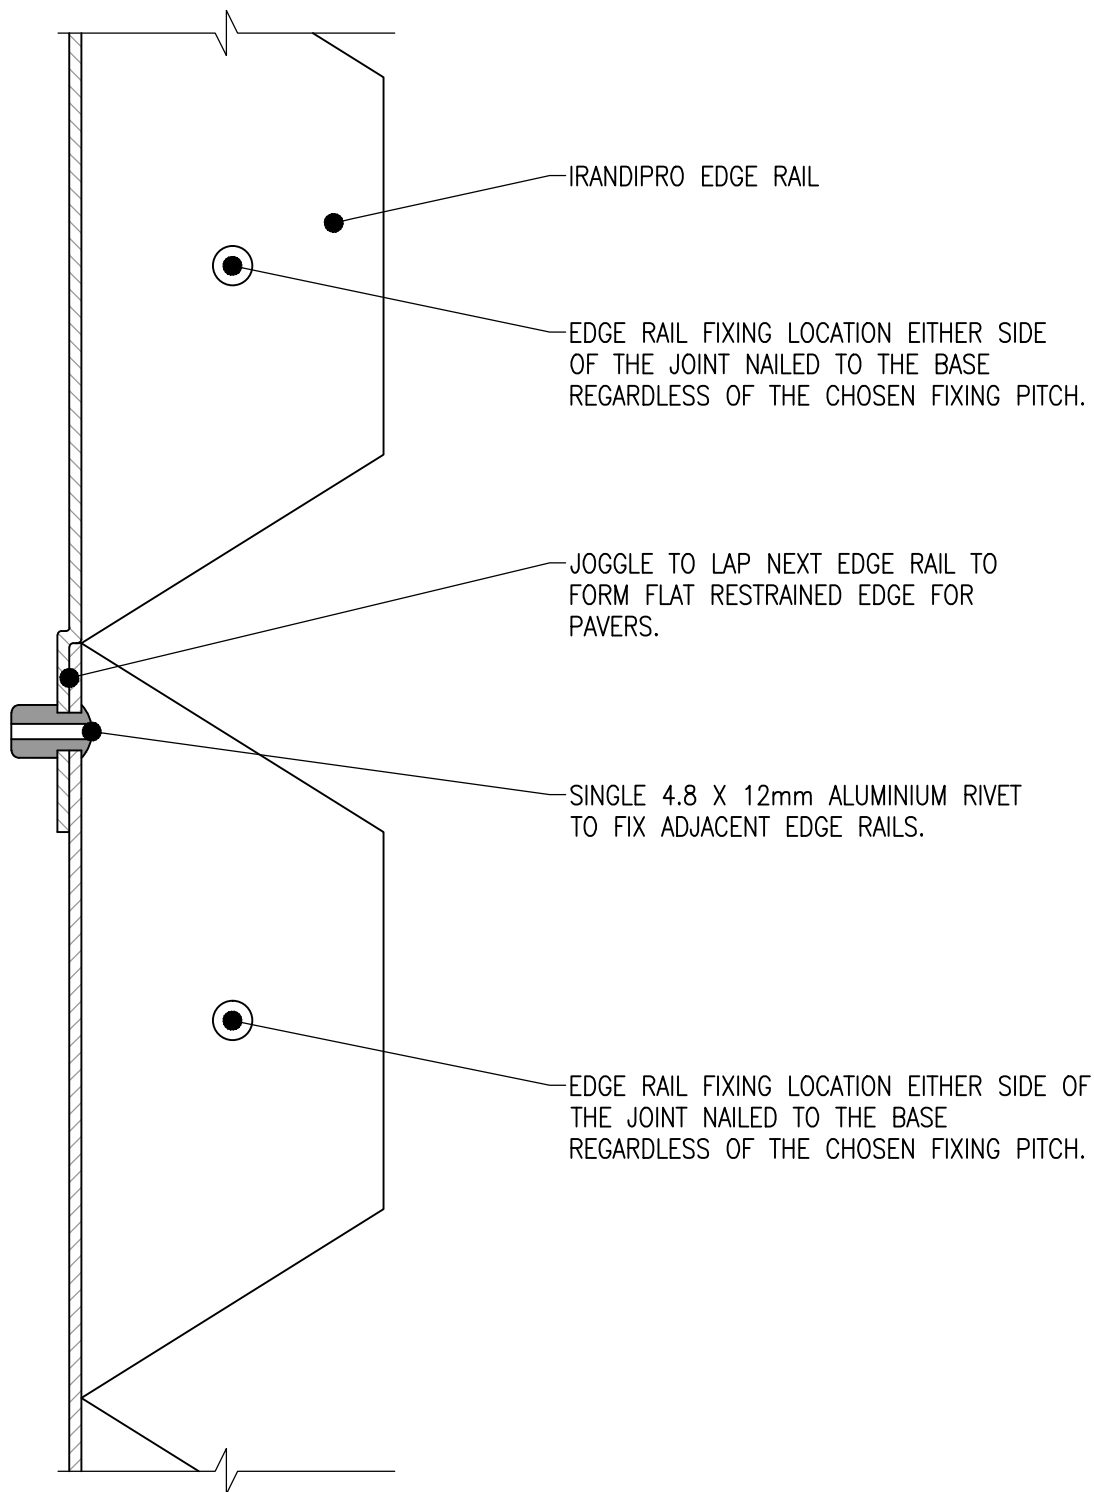

irandiPRO™

P.O. Box 34336
Newton Park
Port Elizabeth
6055

Tel: 041 378 1114
info@irandipro.com
www.irandipro.com

DRAWN APR

CHK'D NTR

APR'D -

SCALE 1:1 @ A4

DATE Jul '14

CONTRACT

**IRANDIPRO
Edge Restraint System**

TITLE

**Typical Installation Detail
Edge Rail Connection**

JOB No

MASTER

DRG No

103

REV

A